


# 300T生产线工艺管路图二

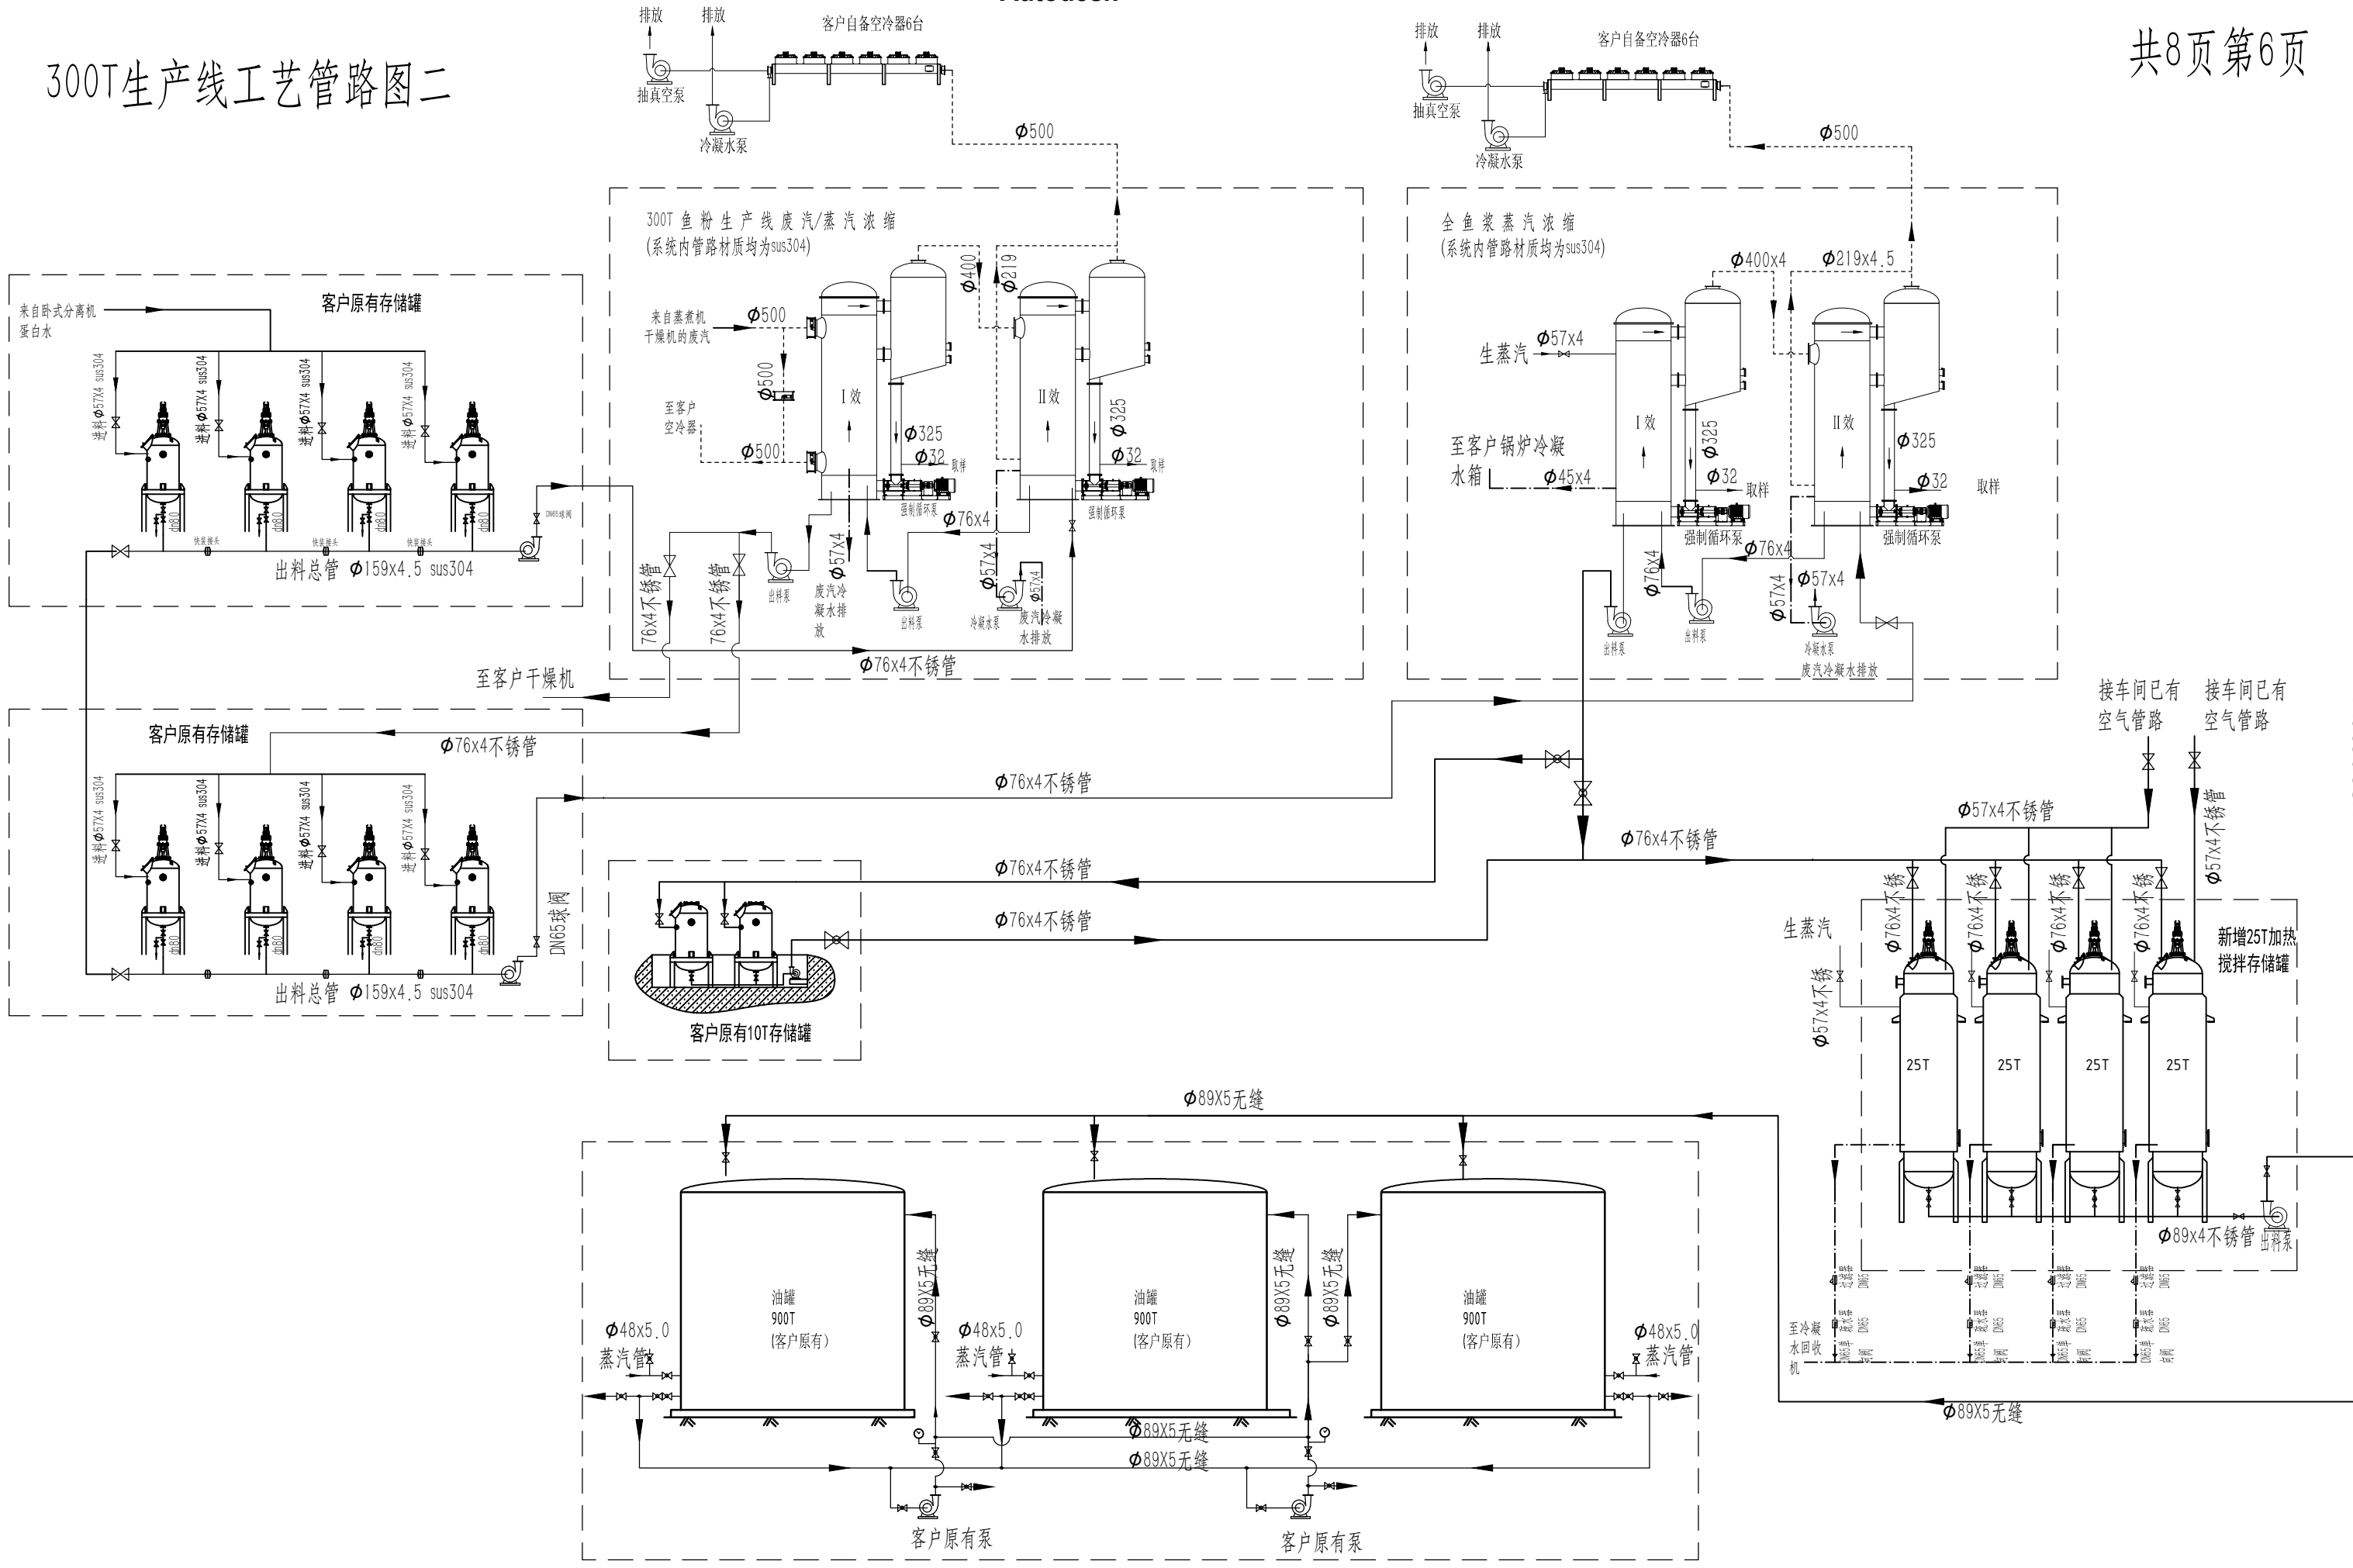

Autodesk

Autodesk